




ANSICHT OSTEN

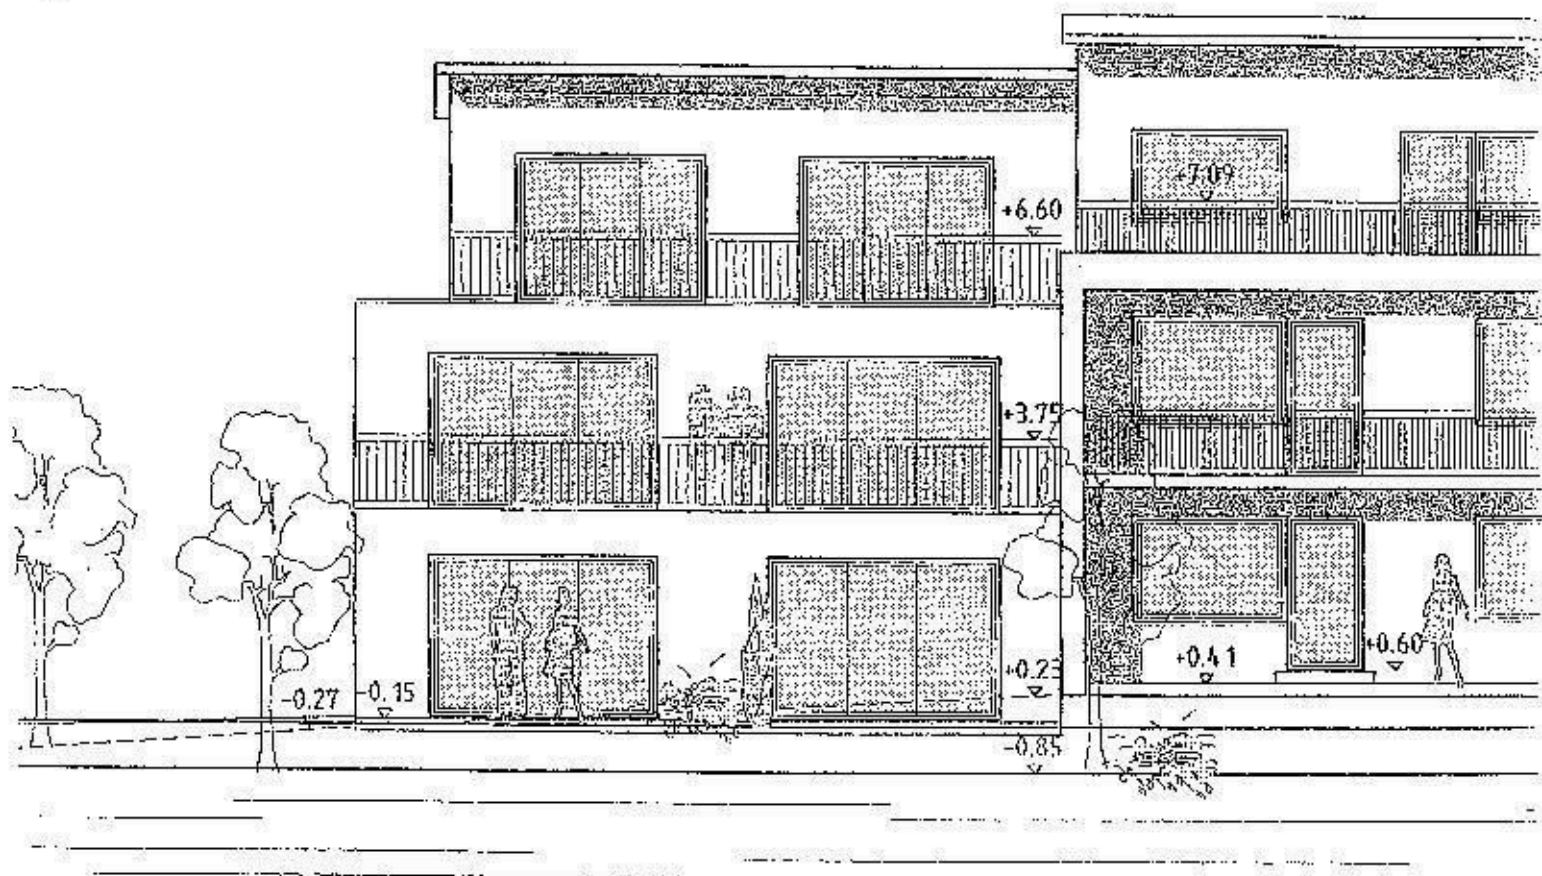

ANSICHT SUDEN

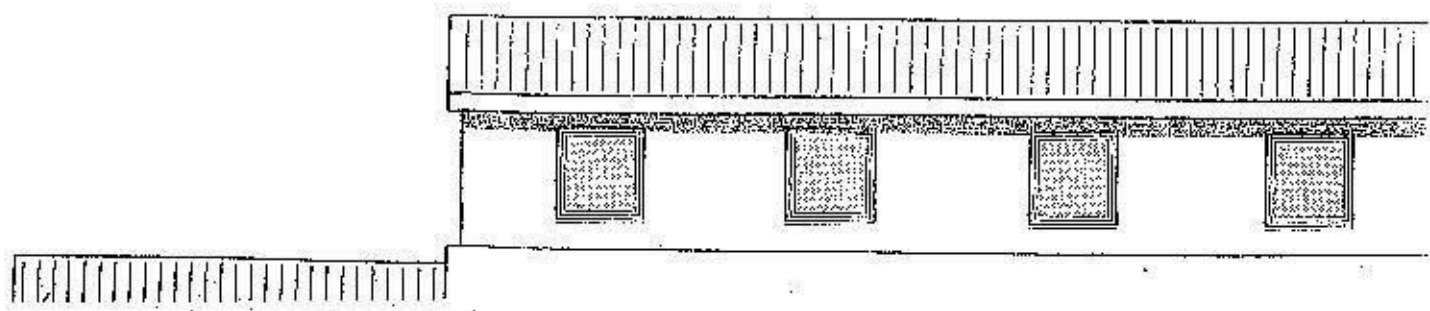

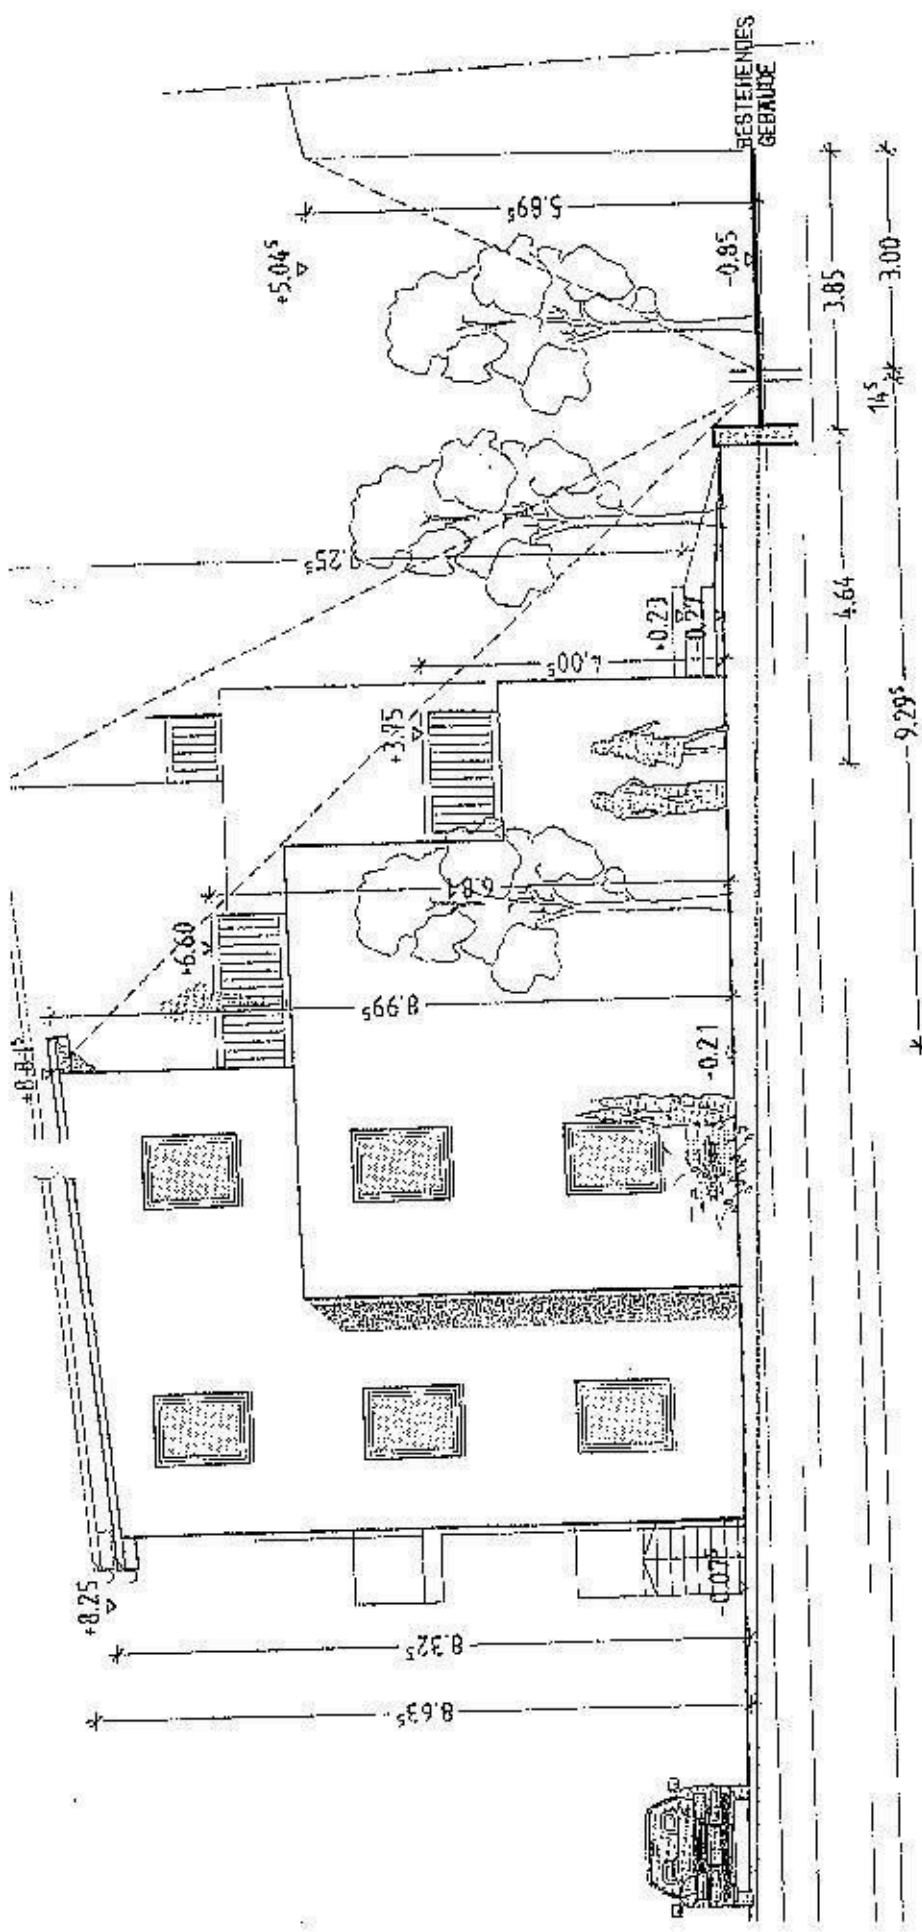

ANSICHT WESTEN

BRUNNEN

ZUM BAUVORANFRAGE VOM 28.08.2008


M 1:100

ANSICHTEN








Aud. 6.27.5.09 08-231-04







OBJEKT:

AUFSTOCKUNG, ANBAU EINES BESTEHENDEN
WOLNUNGSES UND NUTZUNGSÄNDERUNG

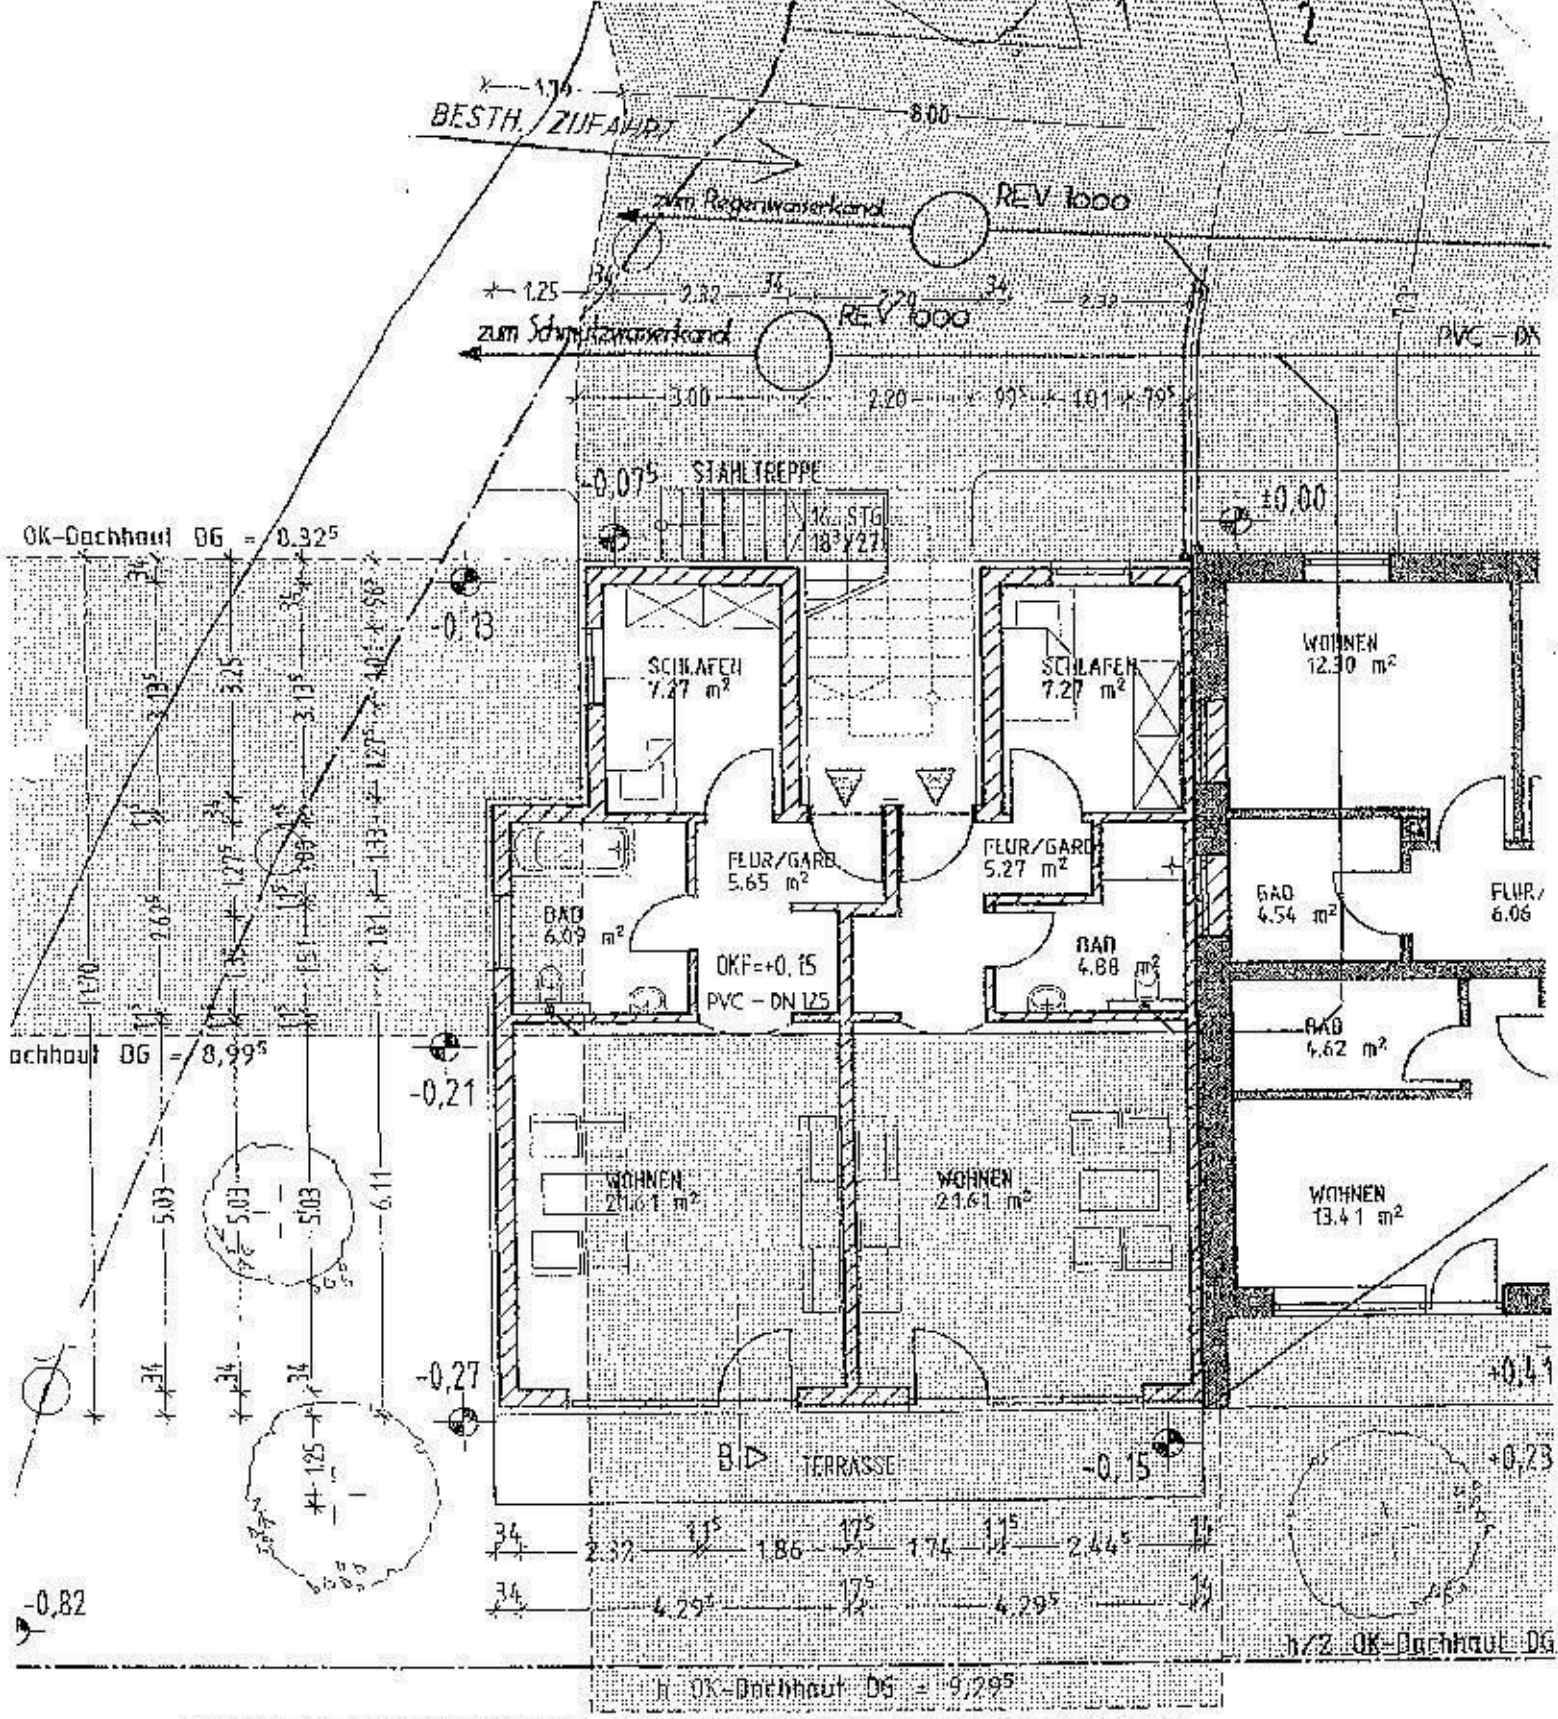

*-2,10-

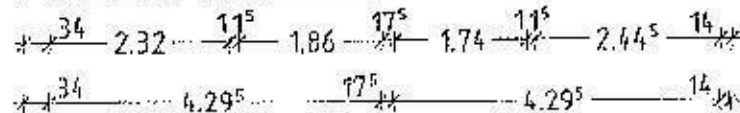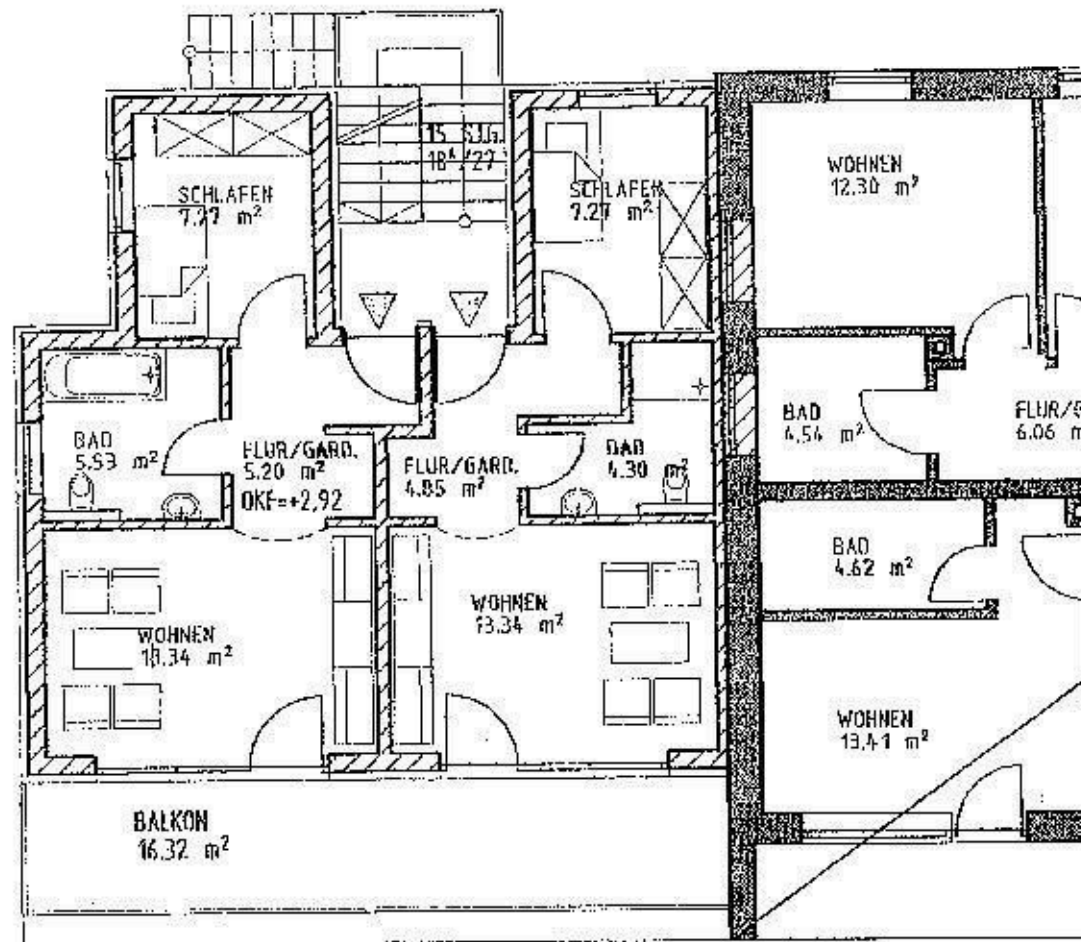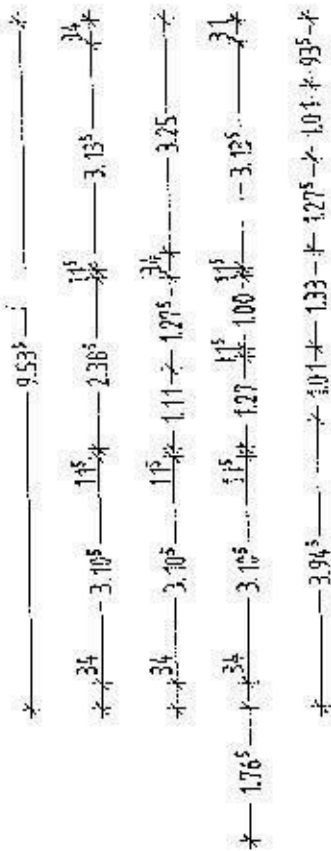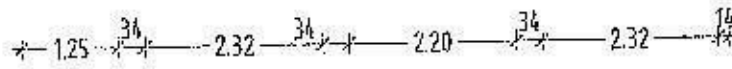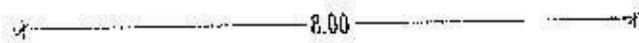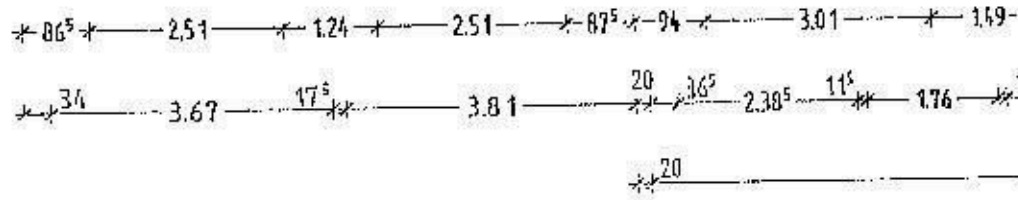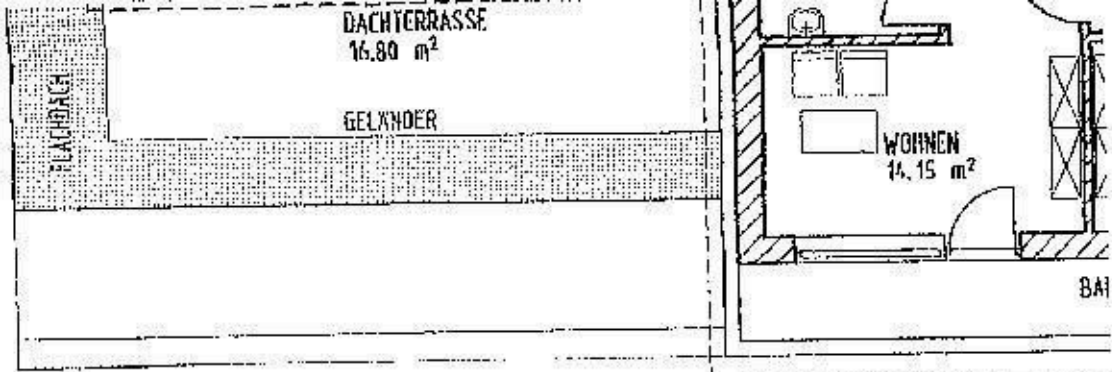

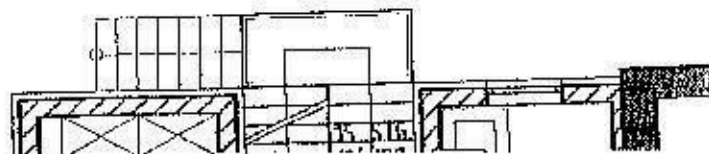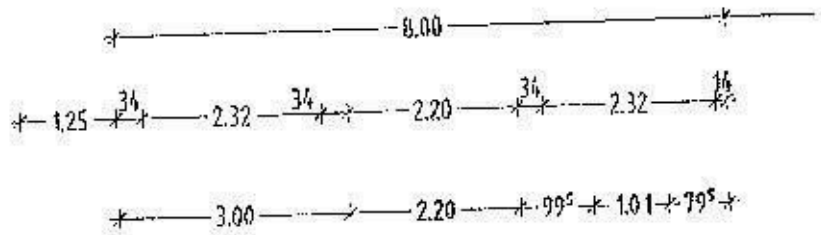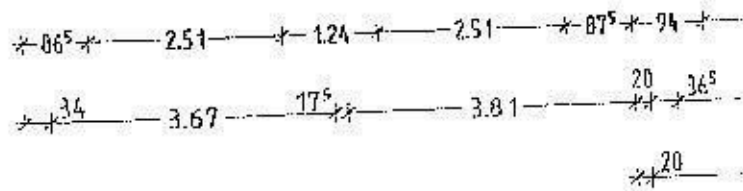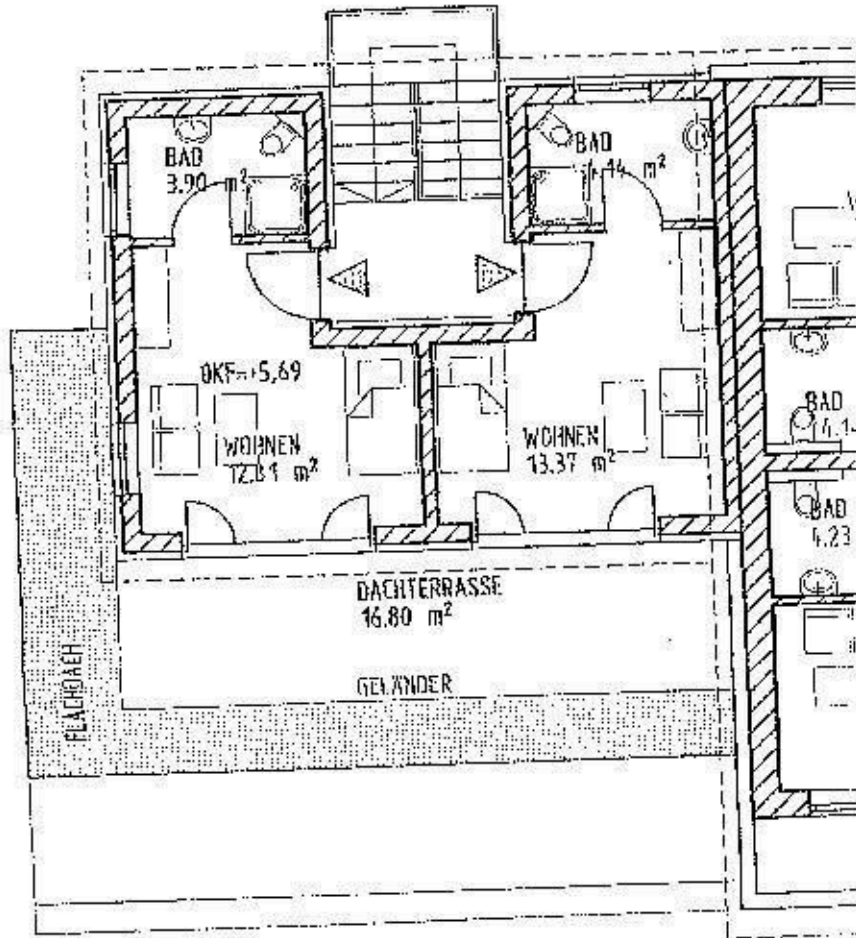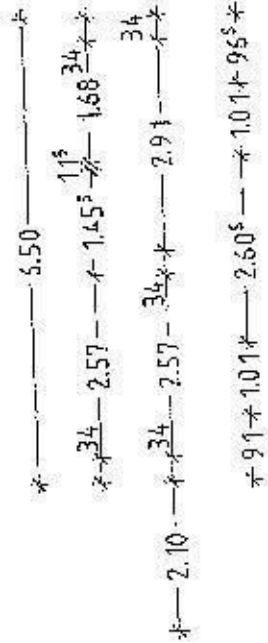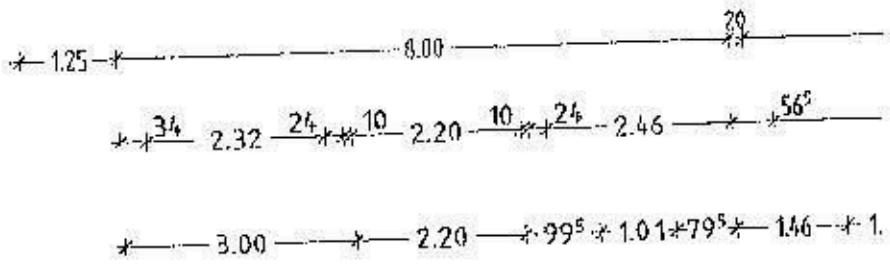

TRAPPELLECH
HINLEITUNG
DANKHOF

DACHNEIGUNG ca. 10°

TRAPPELLECH
TEILE NACH STATIK

SCHNITT B-B

8.25

6.50

9.34

1.14

1.00

8.25

+0.00

+8.25

1.8 2.62 1.8 2.59 1.8 2.42
2.47 3.0 2.47 3.0 2.30

+0.00 EG
+2.80 OG
+5.57 DG
+5.69

+0.00
-0.21
+3.90
+6.75
+8.82

9.02

-0.85

5.96

NACH GRUNDSTÜCKSTEILUNG
NEUER GRENZVERLAUF

