



MONKE

DIAGONALSTR 8

HAMBURG


M=1:50

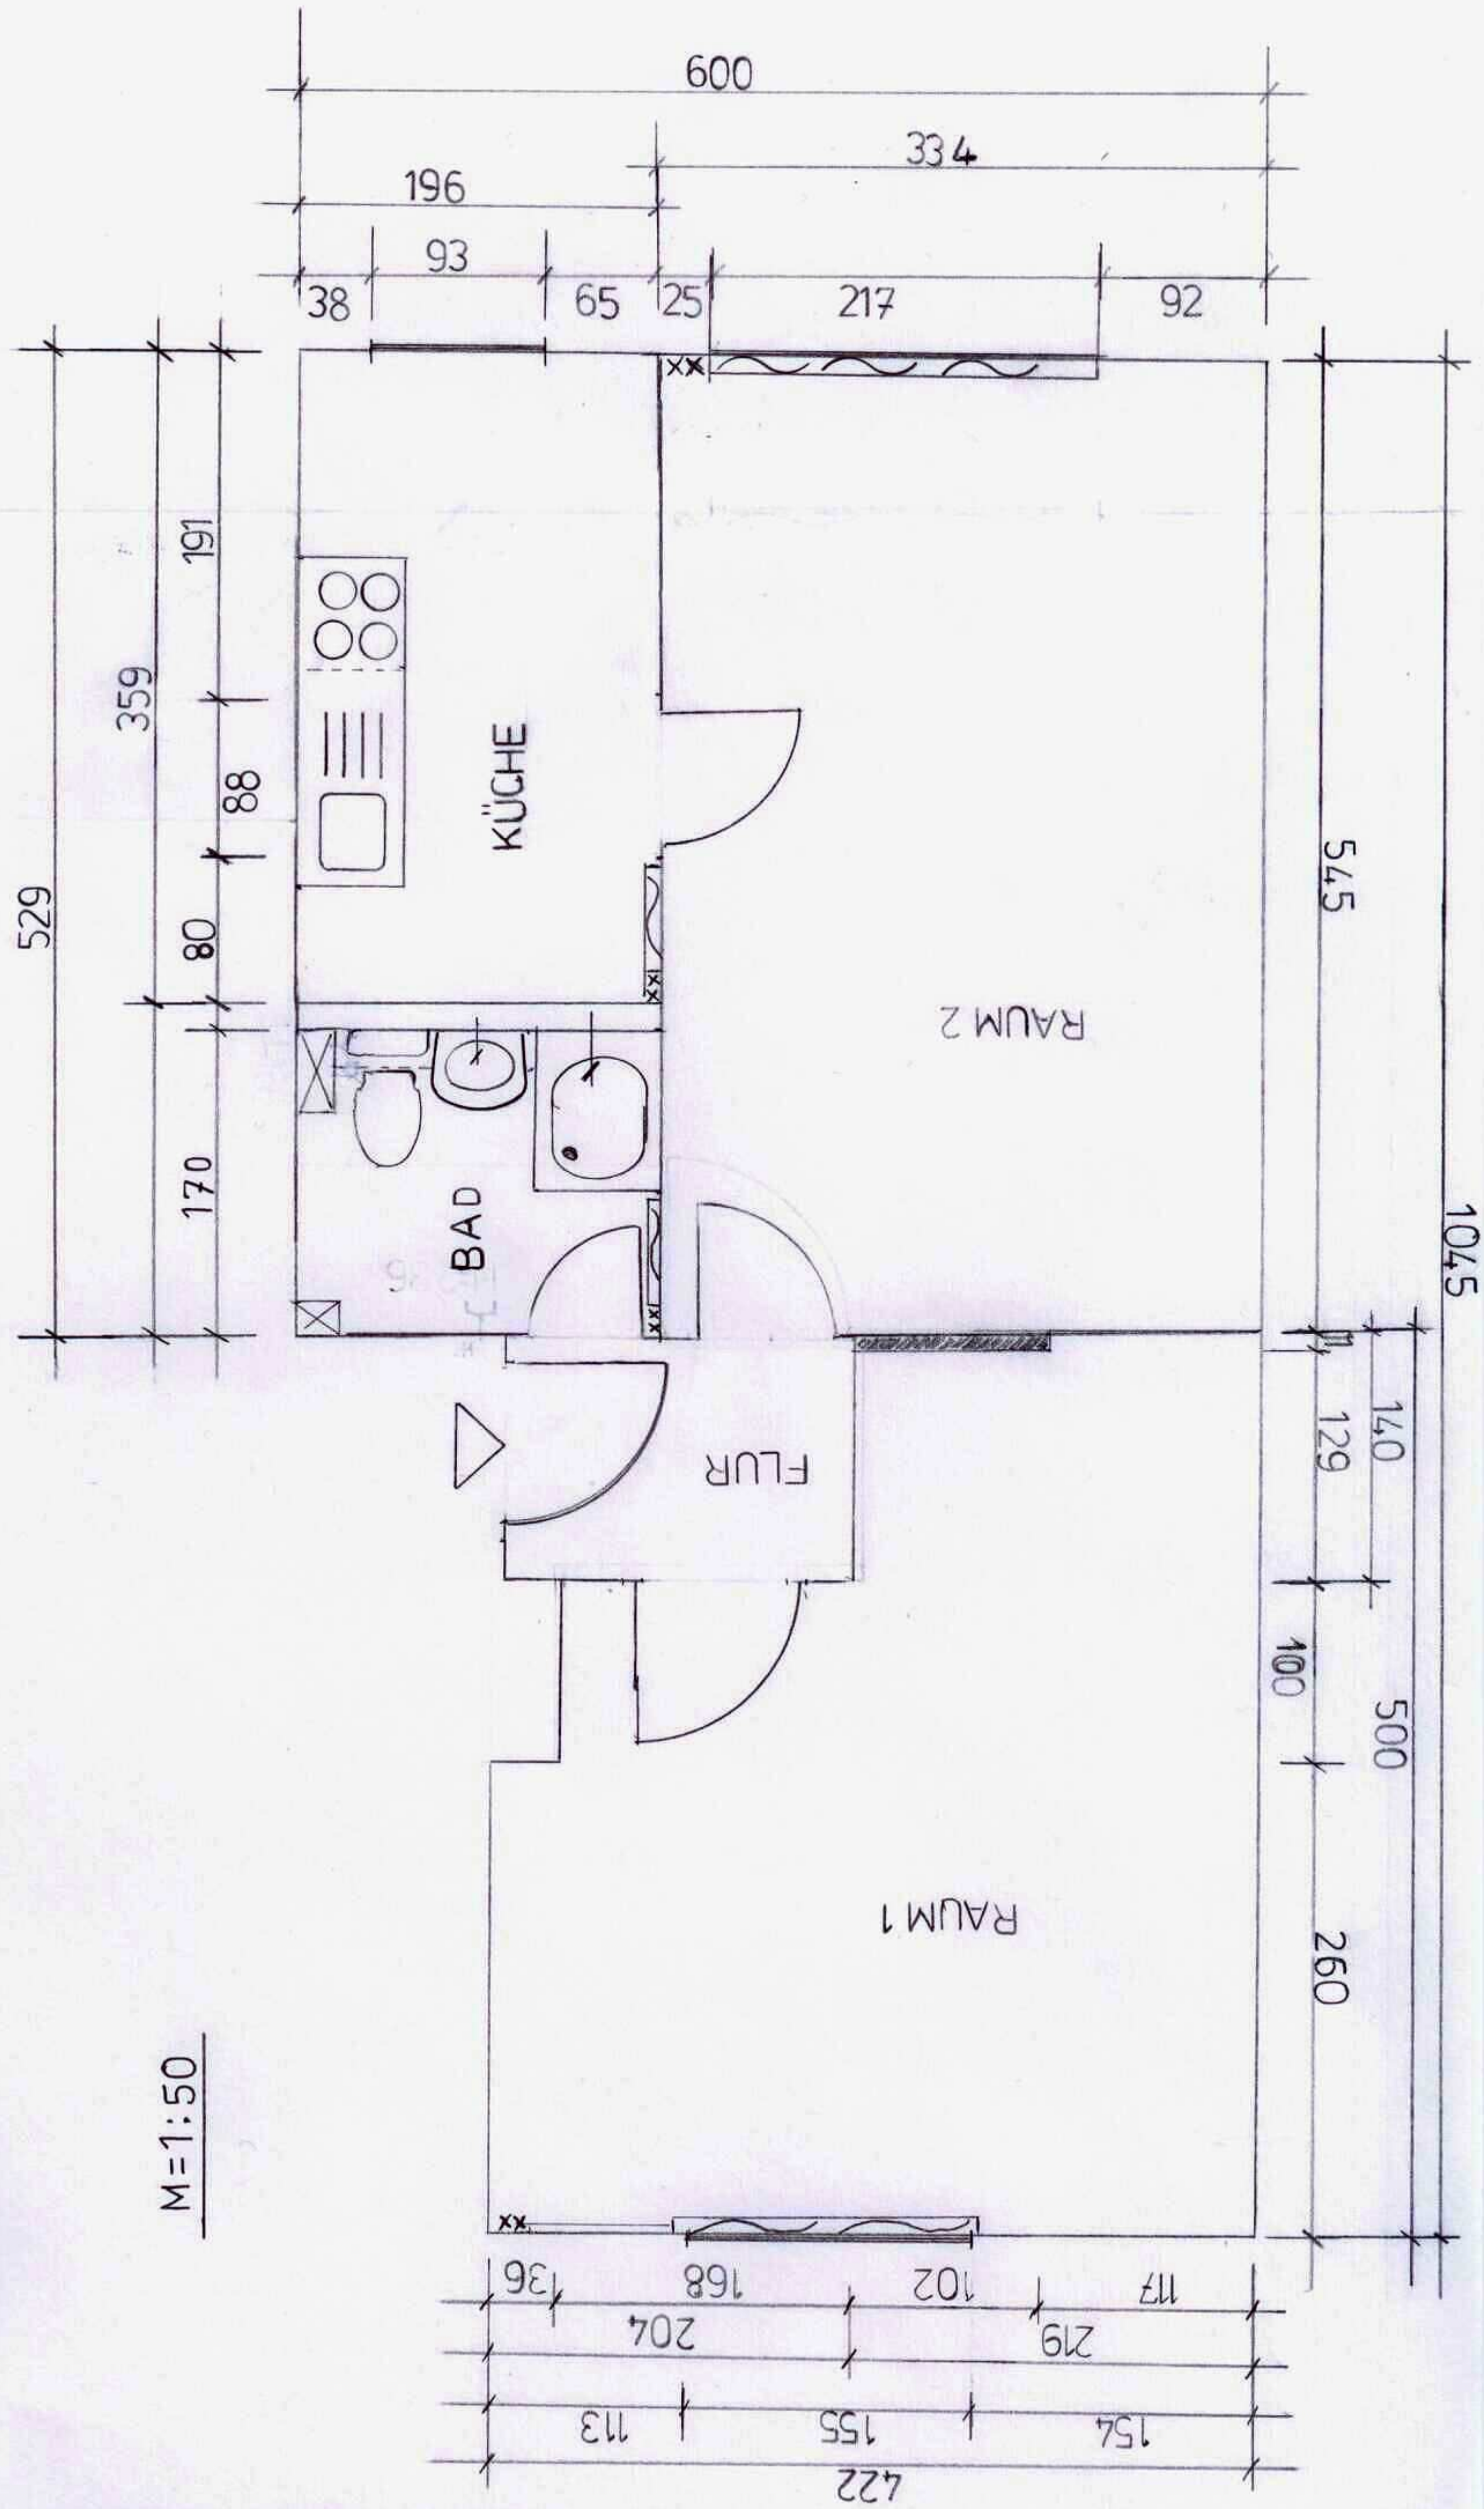



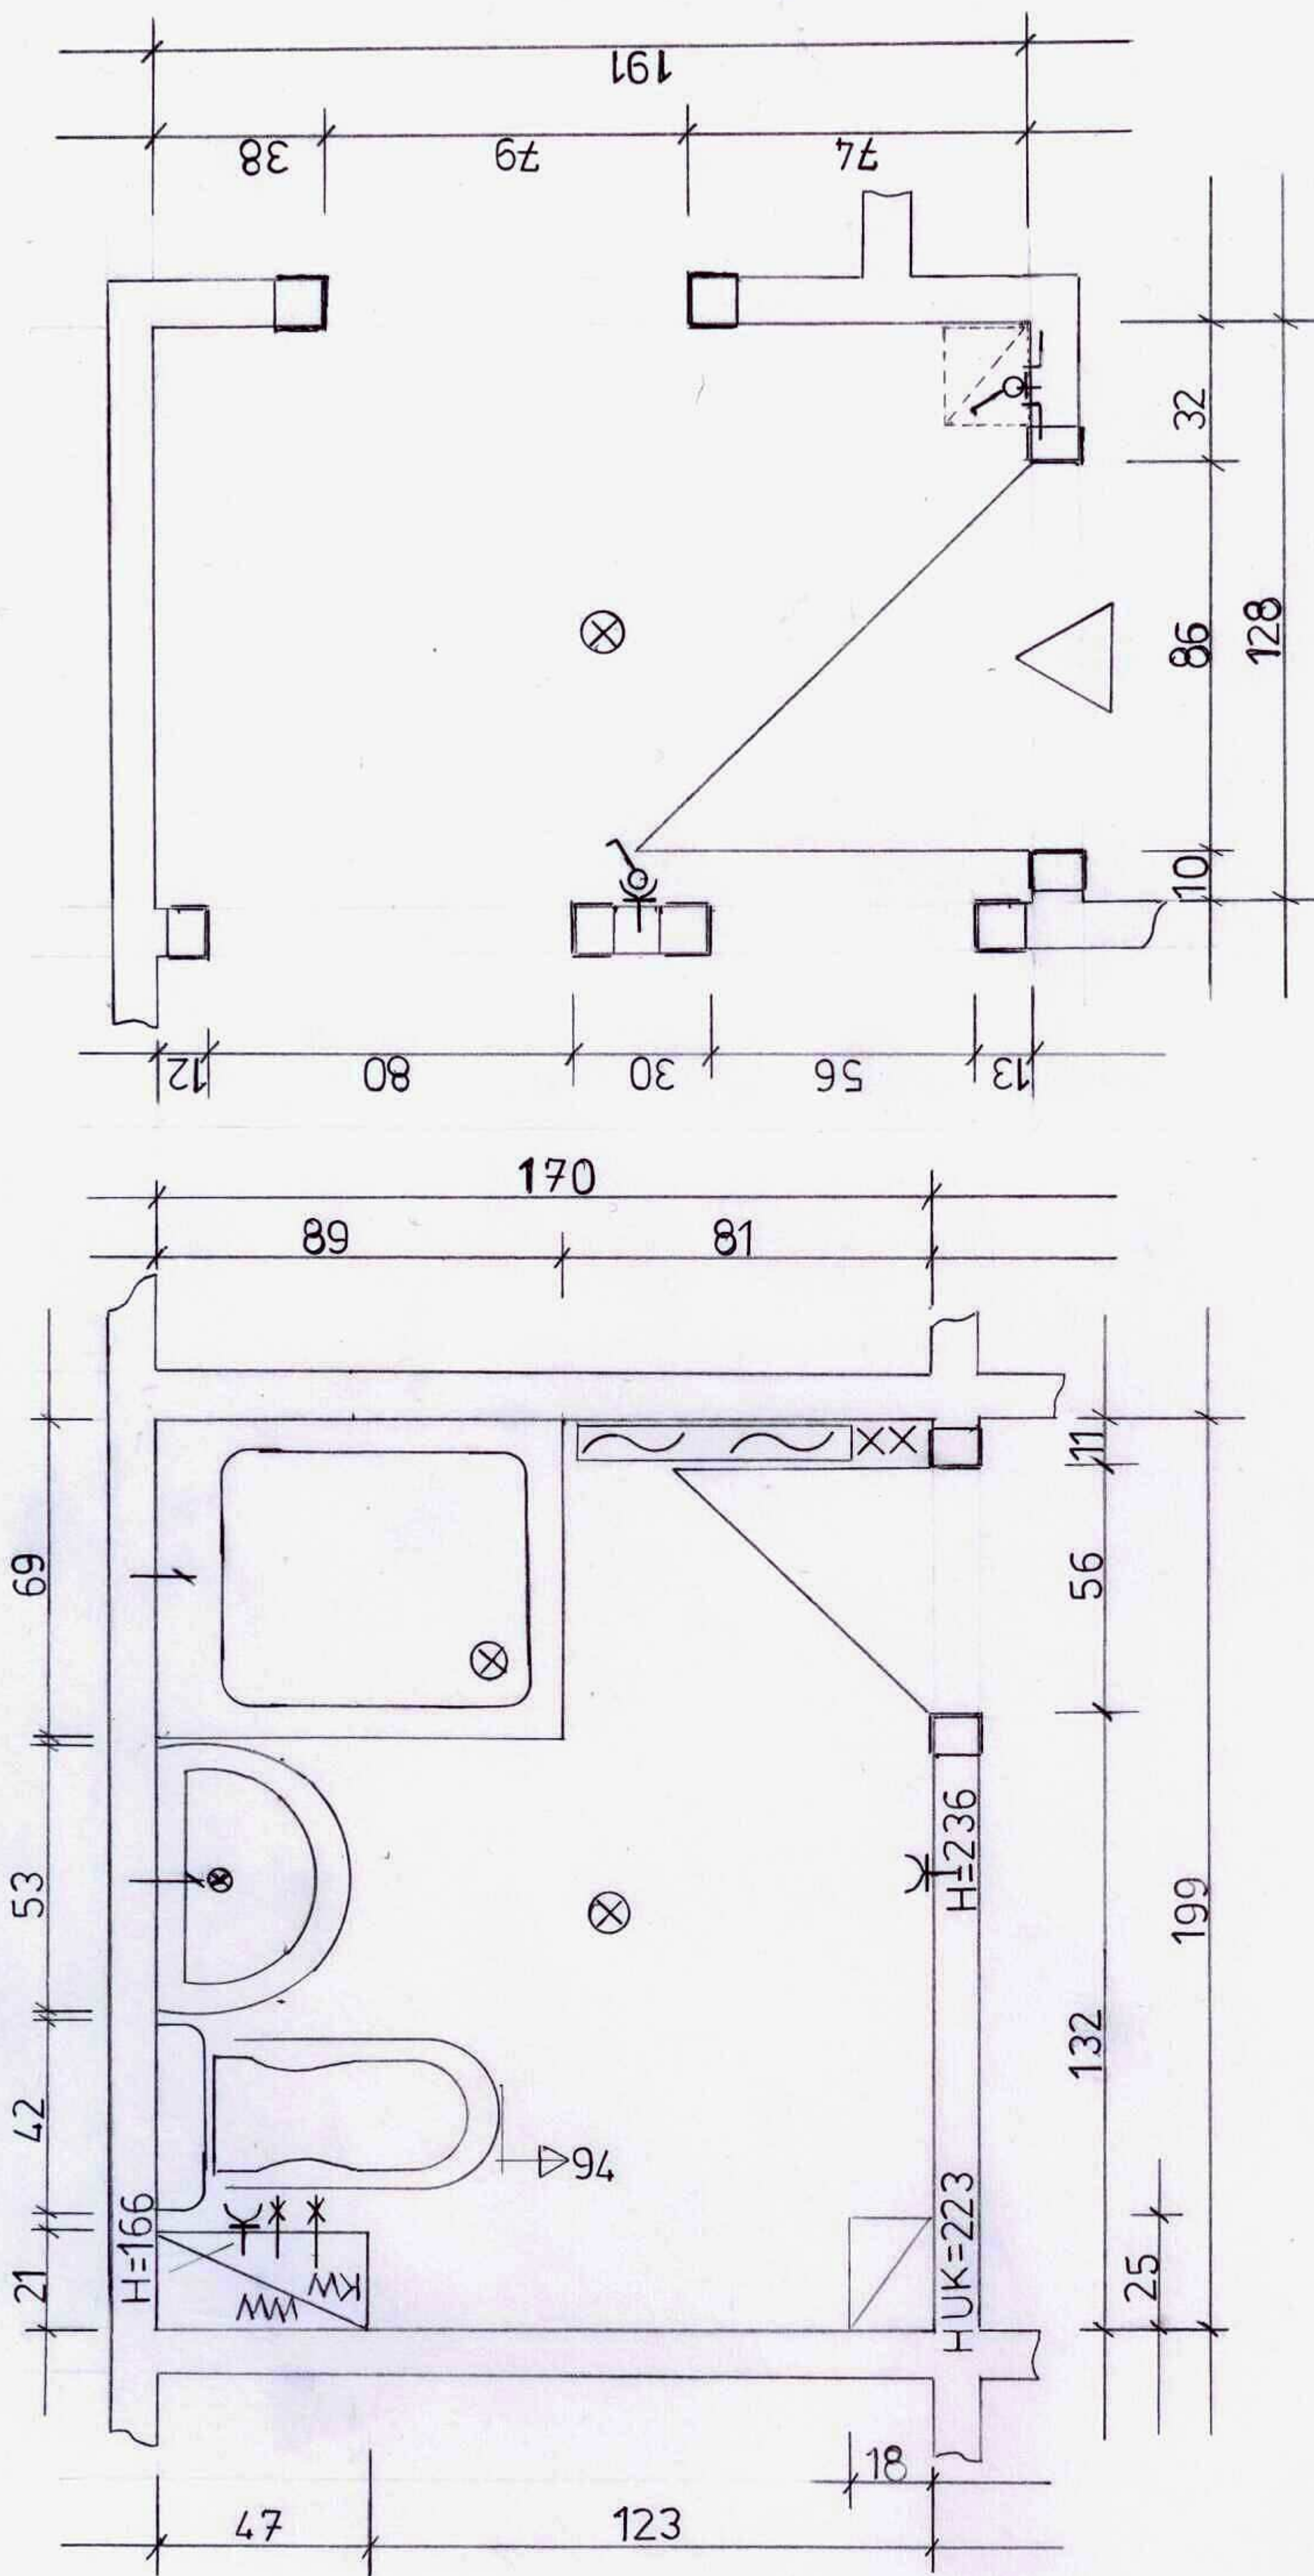


M=1:20

FLIESENHÖHE OK 161

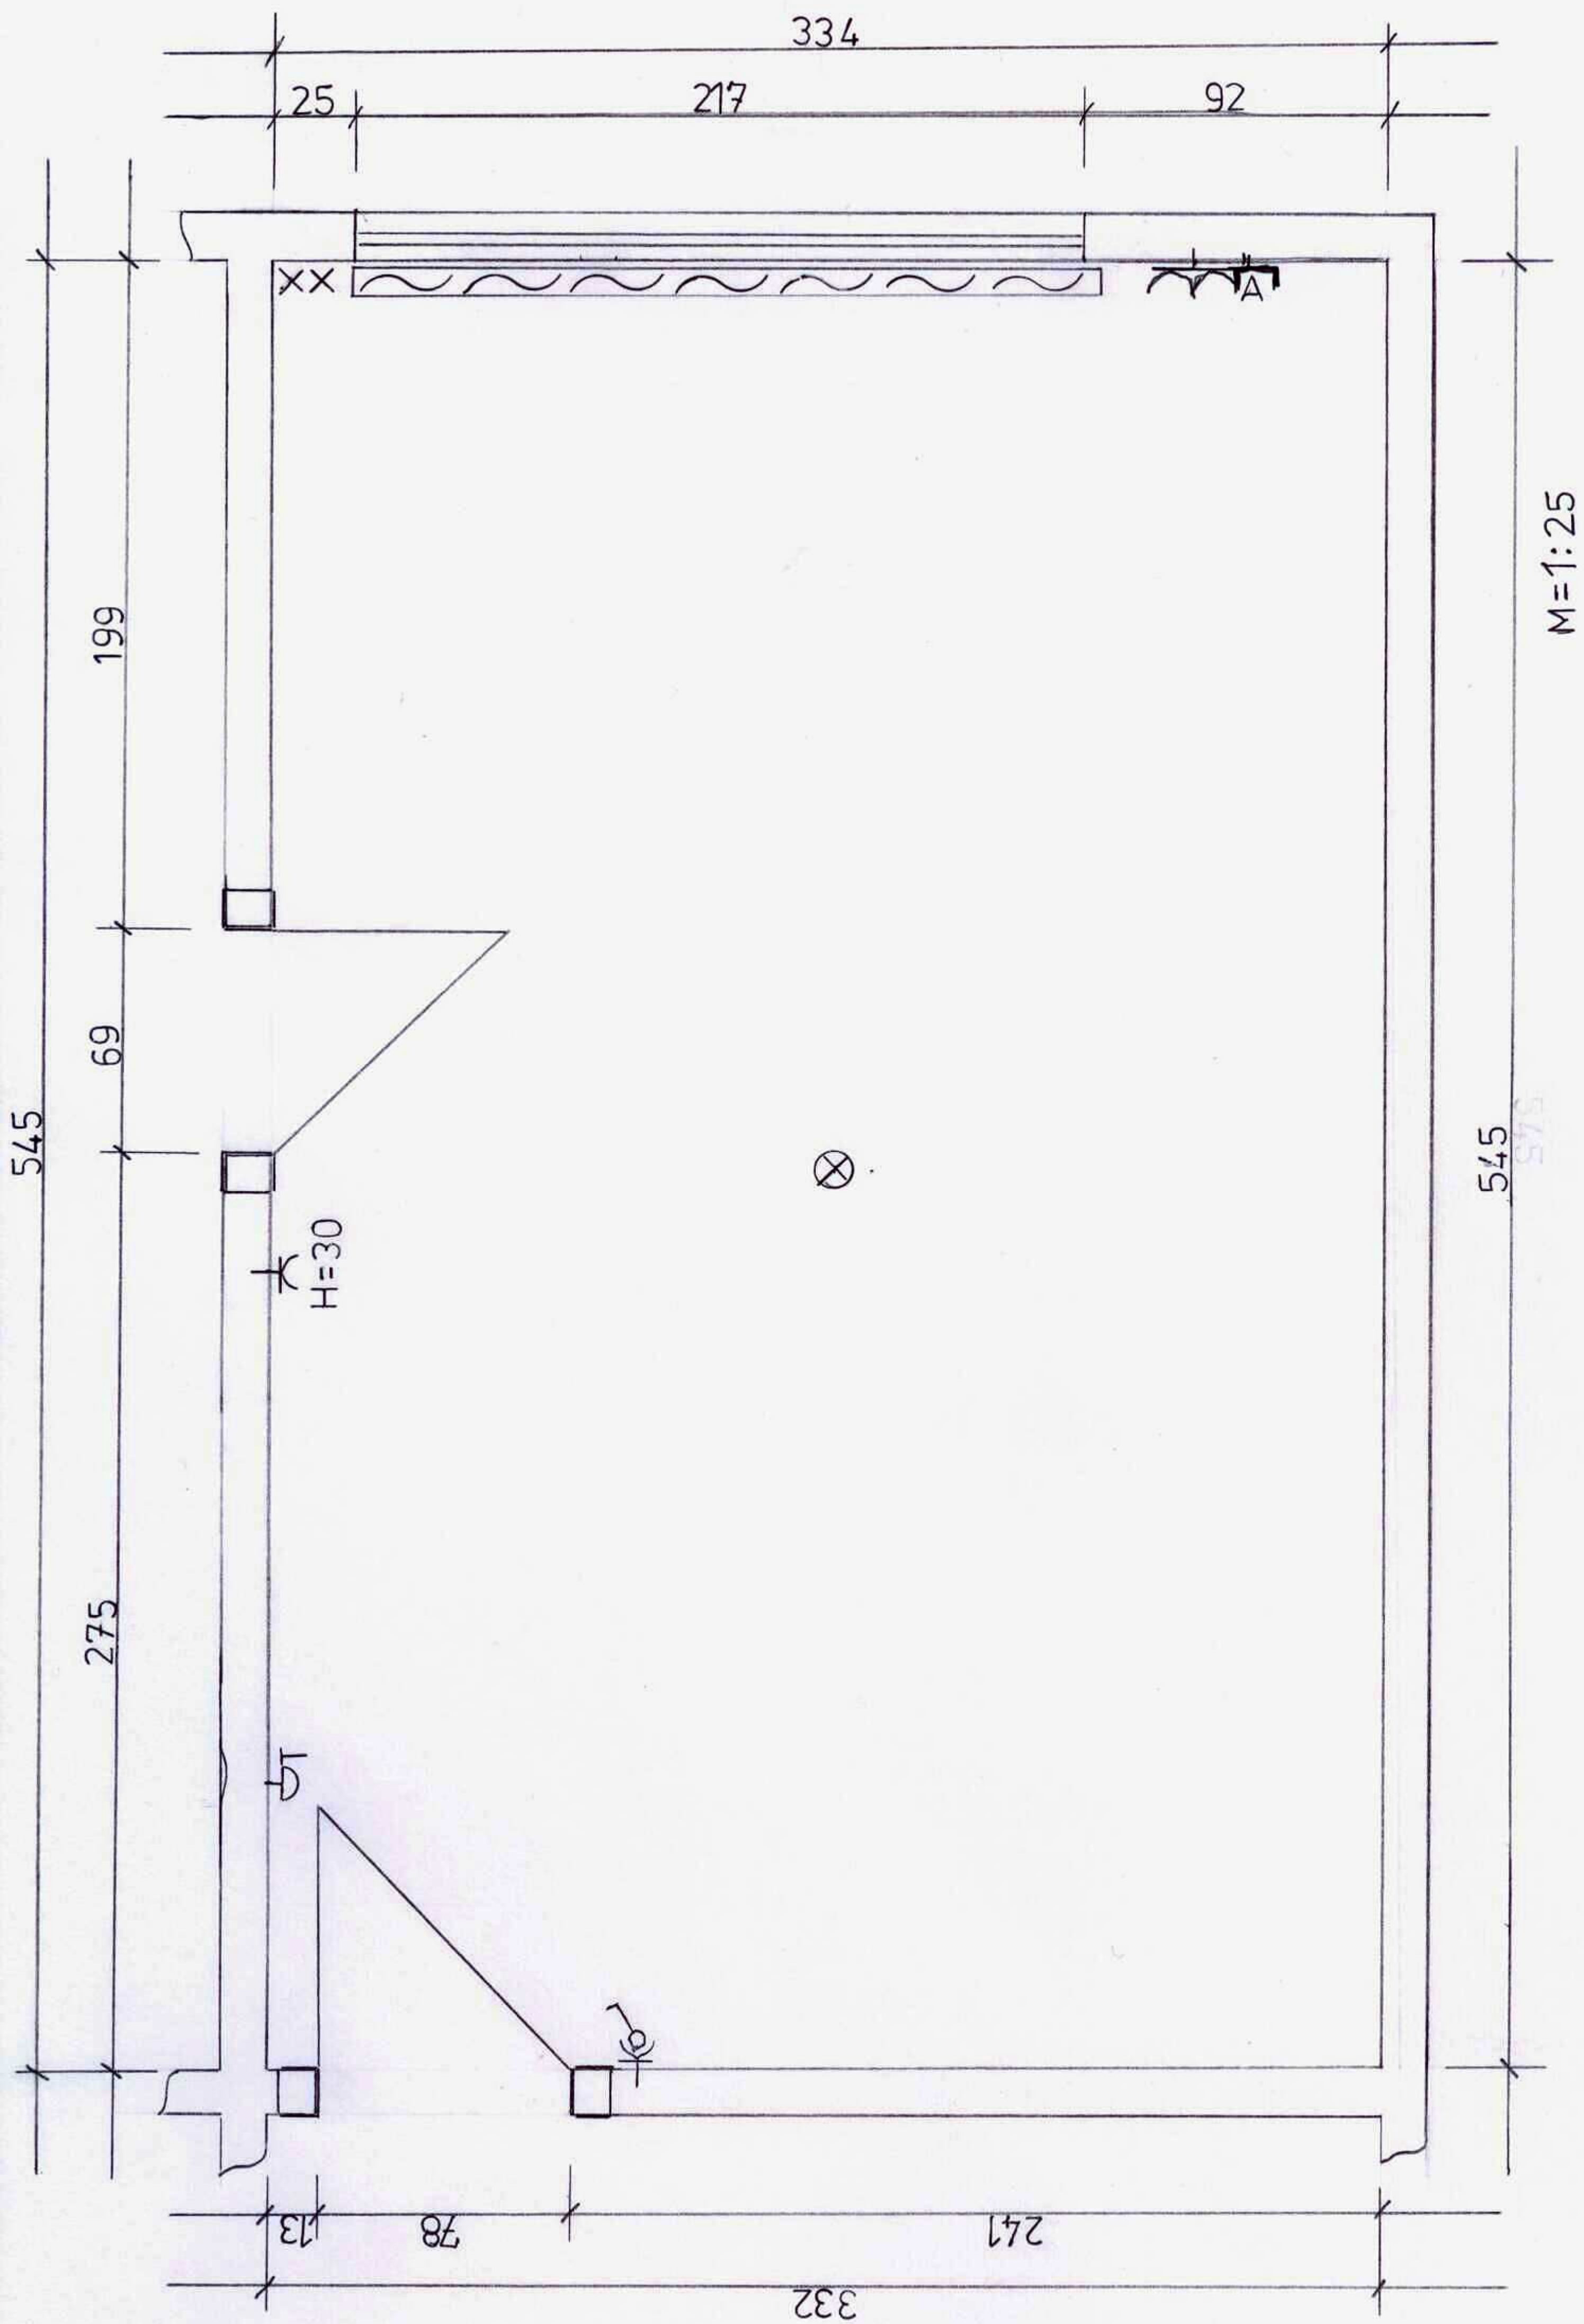

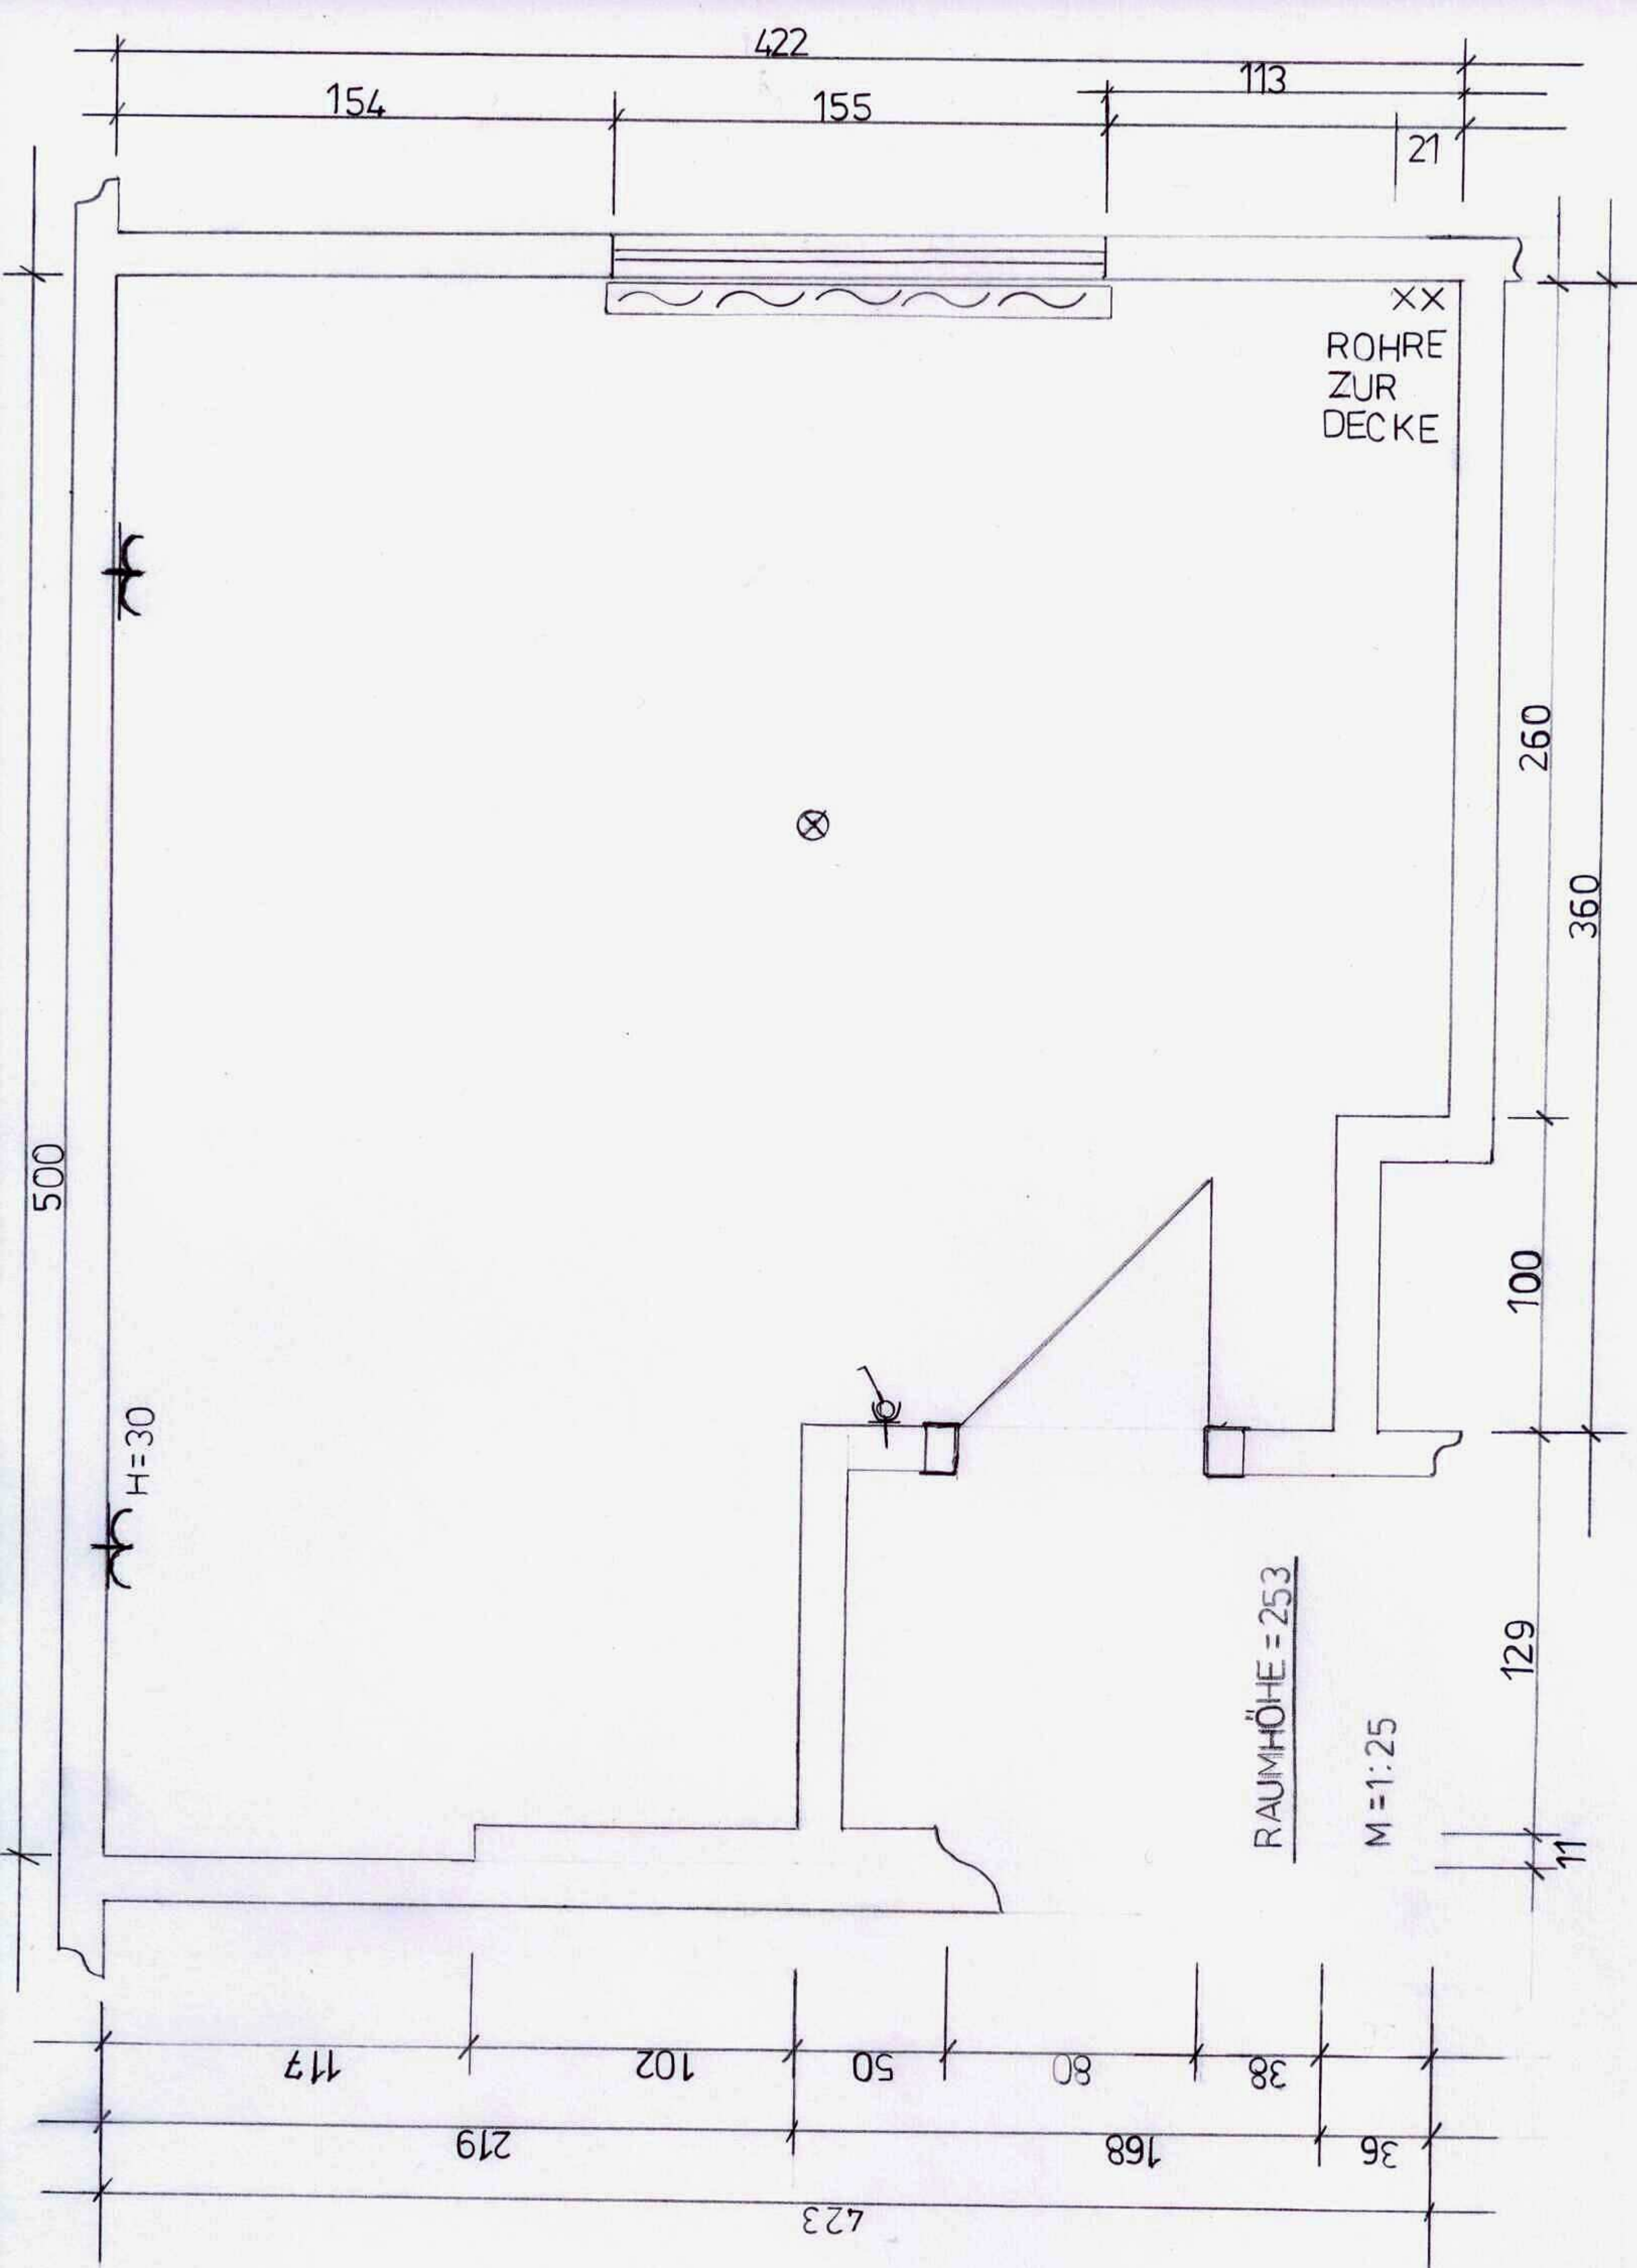

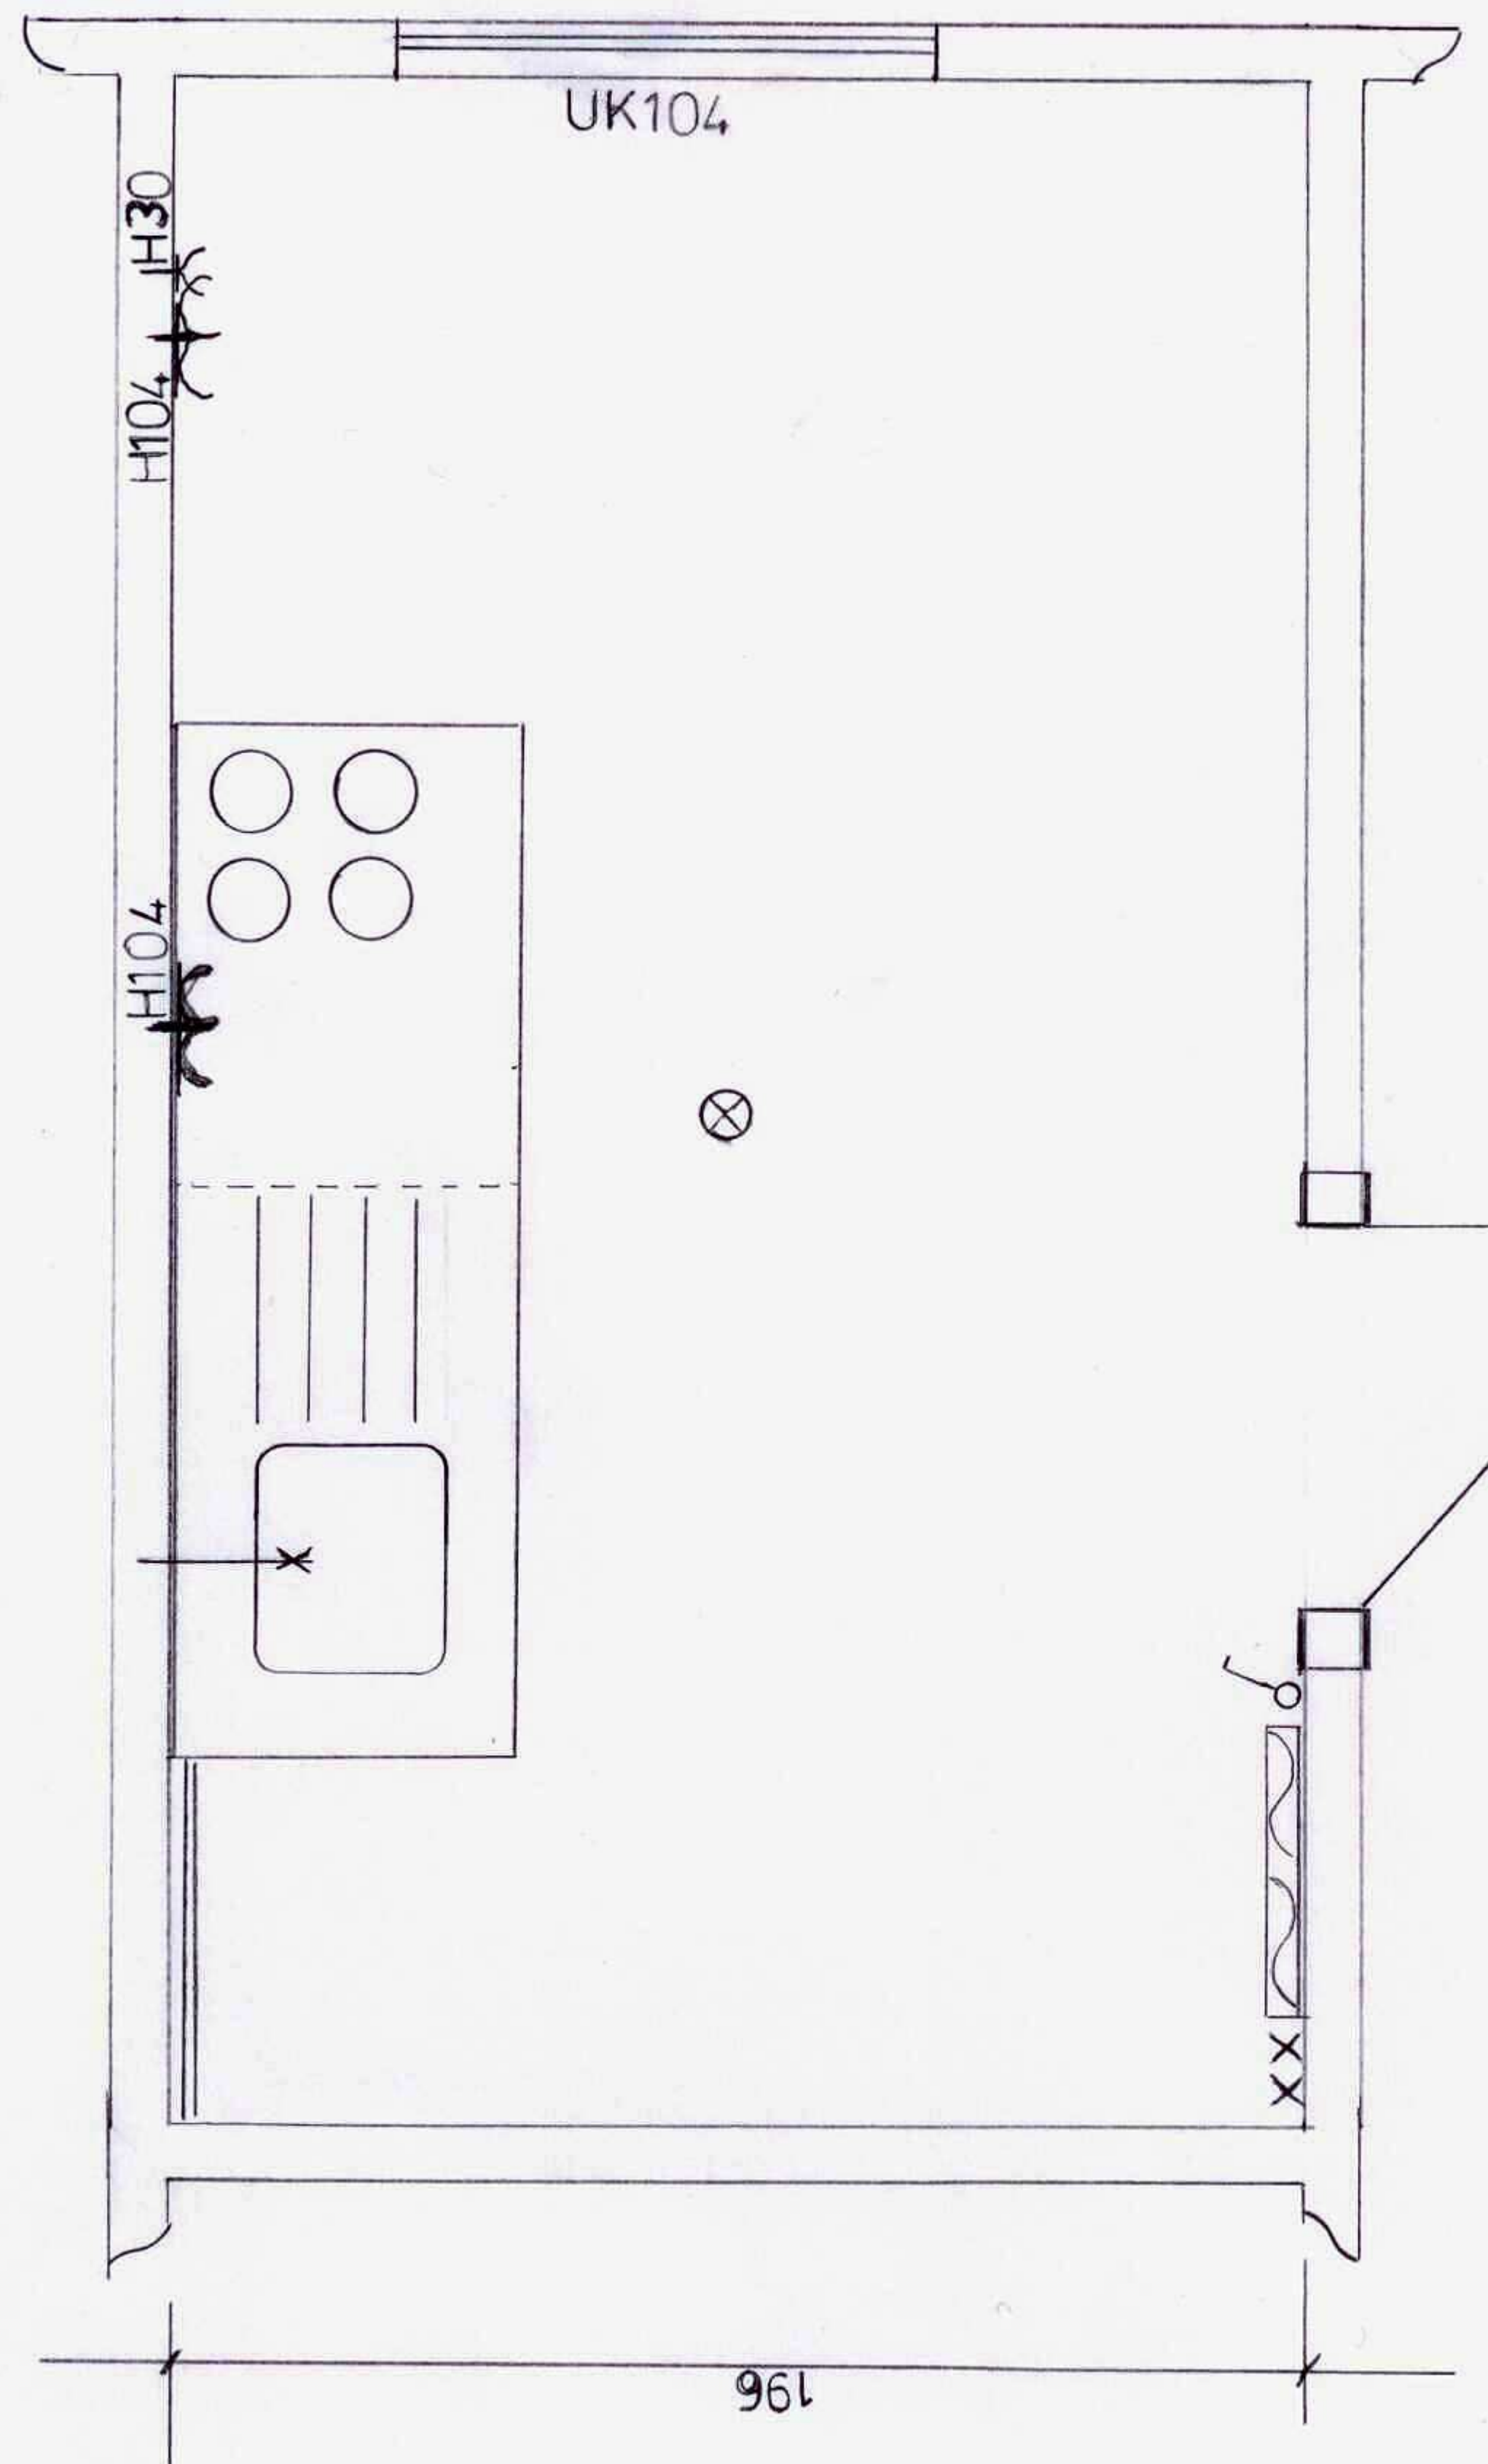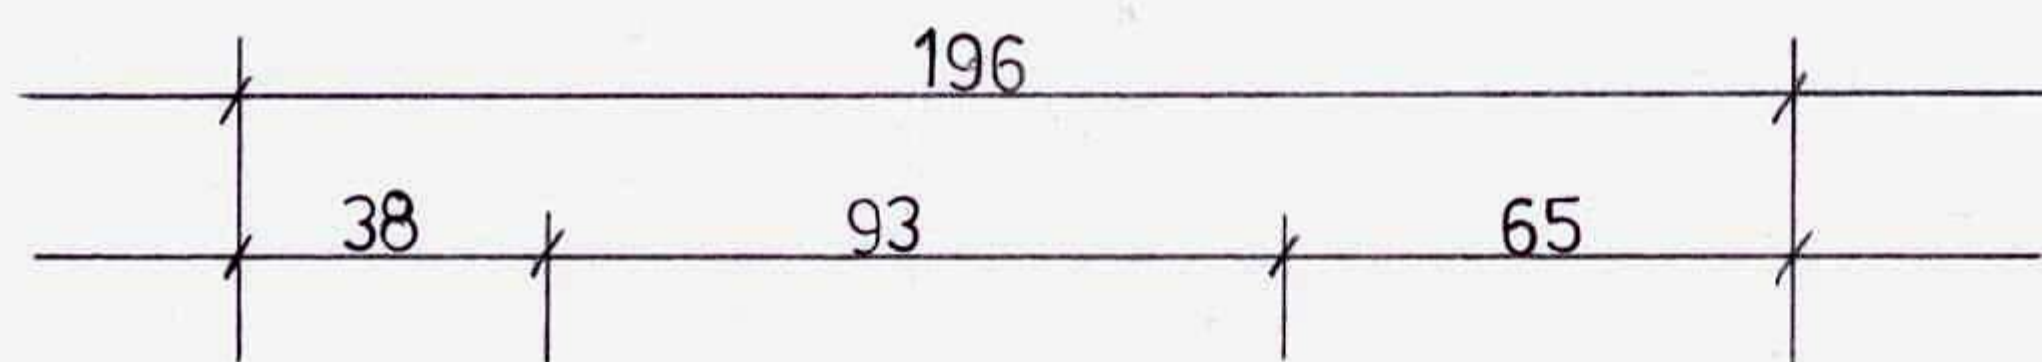

M = 1:20

201

67

91

359